


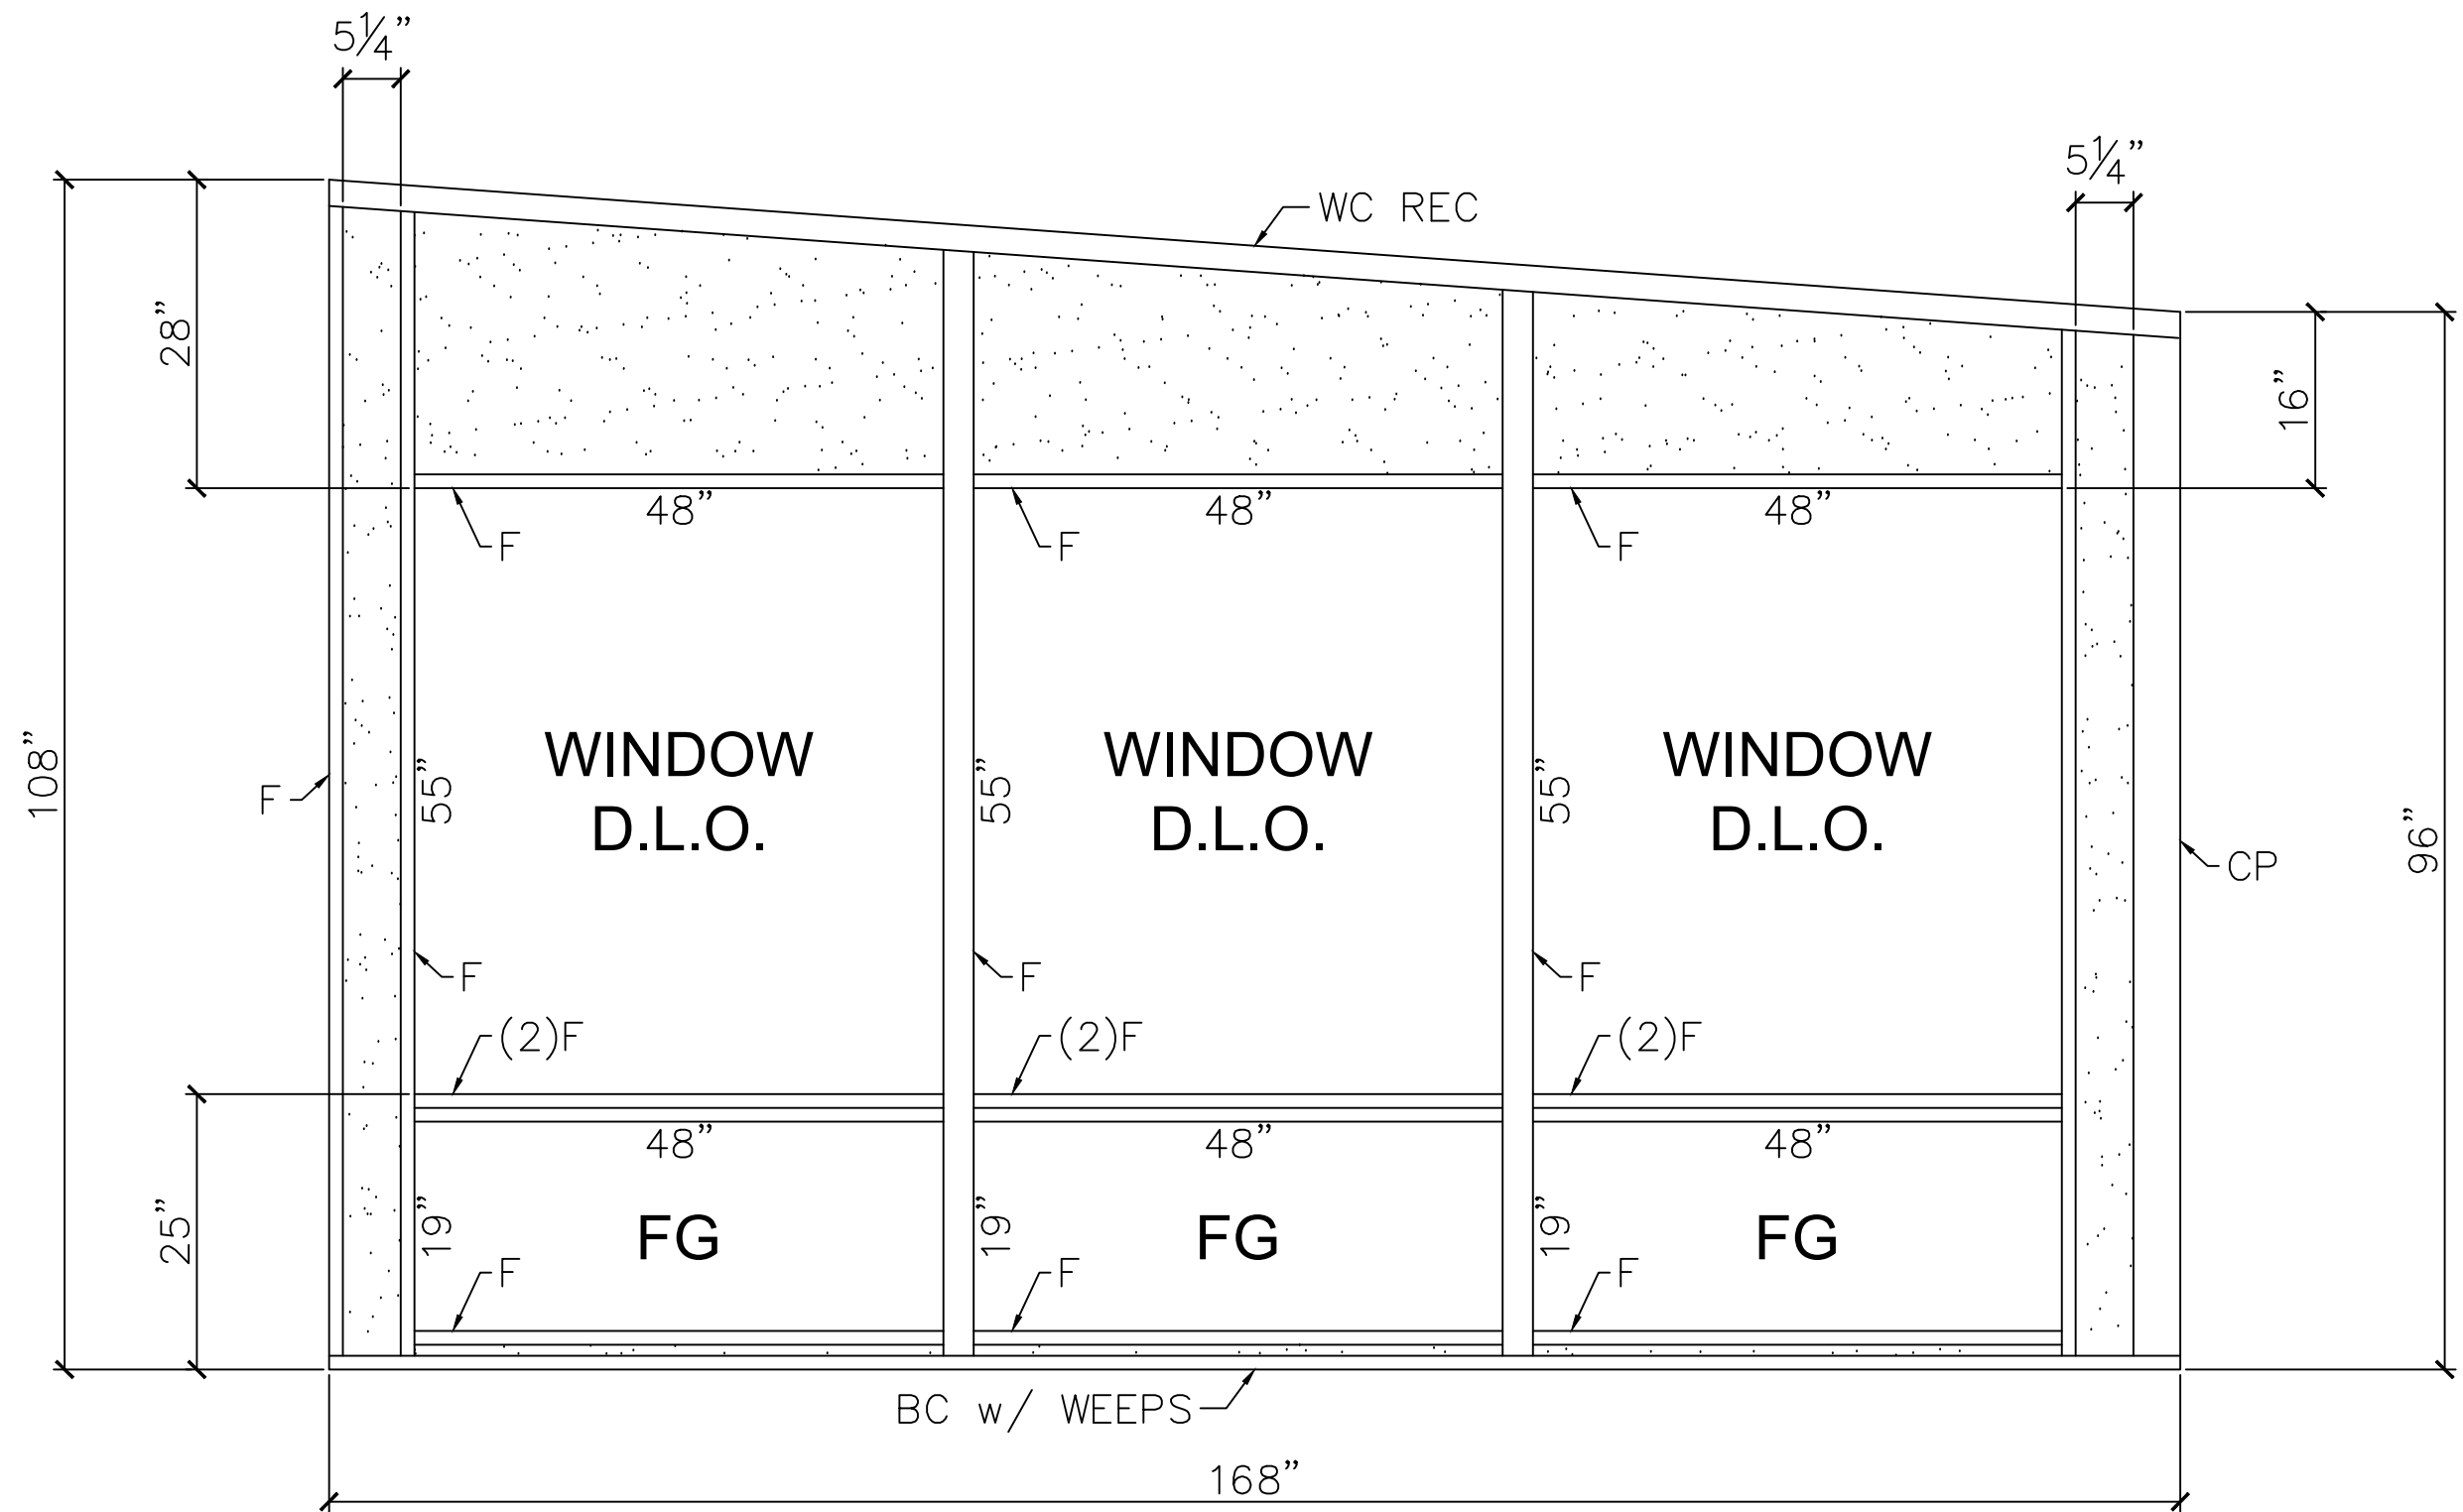

WALL 1

3" NATURESCAPE

CONTRACTOR: BEAR B PROD.

EXTRUSION COLOR: ?

JOB NO. : DISPLAY